



INLET TEST
SECTION ASSEMBLY
SCALE: 1:8

ROOM H-0322 HEPA LAYOUT

OUTER WALLS HIDDEN FOR CLAIRITY



ISSUE STAMP	PROJECT No.	24590	 RIVER PROTECTION PROJECT WASTE TREATMENT PLANT 2435 STEVENS CENTER PLACE RICHLAND, WA 99354		
	SITE	HANFORD			
	AREA	200E			
	BUILDING No.	30			
	BY		DATE	CONTRACT No.: DE-AC27-01RV14136	WTP SUBCONTRACT No.: TBD
ORIGINATOR	TOMMY SPARKS		2/28/2022	24590-HLW-MX-C5V-00002 HLW DESIGN PROPOSAL DRAWING ROOM H-0322 C5V HEPA LAYOUT	
CHECKER					
REVIEWER					
APPROVER					
CONTENT APPLICABLE TO ALARA? ☒ YES ☐ NO					
ADR No. 24590-HLW-ADR-HV-02-001				REV: 3	
				SCALE: 1:40	24590-HLW-MX-C5V-00002001
					REV A

UNLESS OTHERWISE SPECIFIED DIMENSIONS ARE IN INCHES, TOLERANCES ARE:	
DECIMALS	ANGLES
.X ± .1	± .5°
.XX ± .06	
.XXX ± .005	
DO NOT SCALE DRAWING	

'D' SIZE - 34x22
COMPUTER GENERATED - MANUAL
DESIGN CHANGES NOT PERMITTED

LAST SAVED BY: tgsparks
FILE NAME: 24590-HLW-MX-C5V-00002
DATE: 11/16/2022 11:31:50 AM

LAST SAVED BY: tgsparks
FILE NAME: 24590-HLW-MX-C5V-000002

H

G

F

E

D

C

B

A

H

G

F


E

D


C

B



A

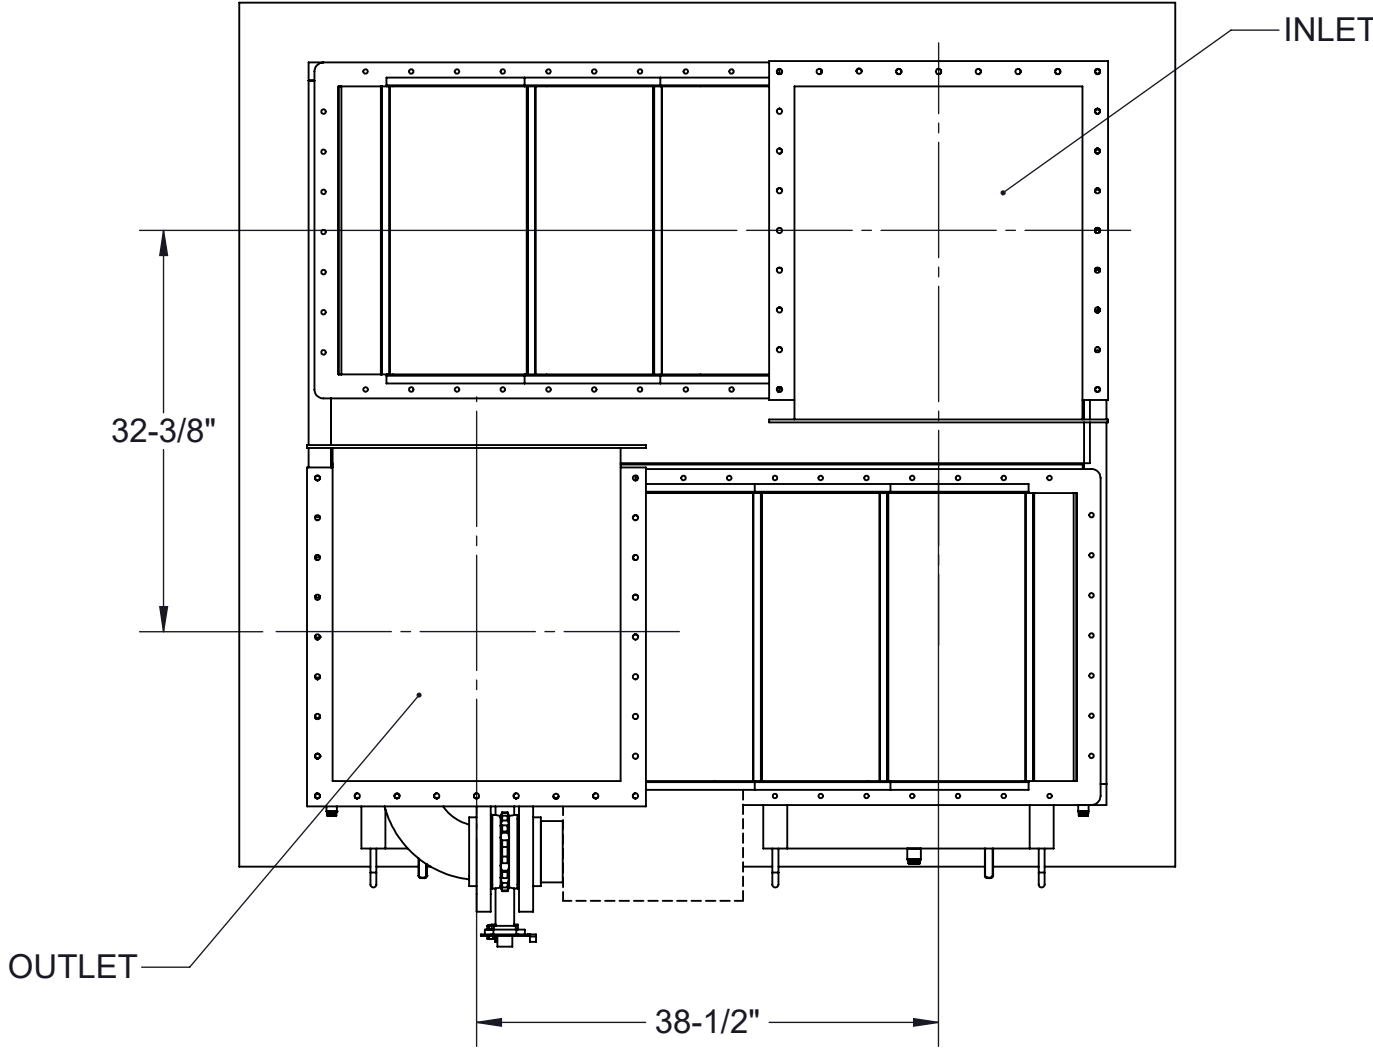



C5V HEPA INLET/OUTLET PLAN VIEW
SCALE: 1:16

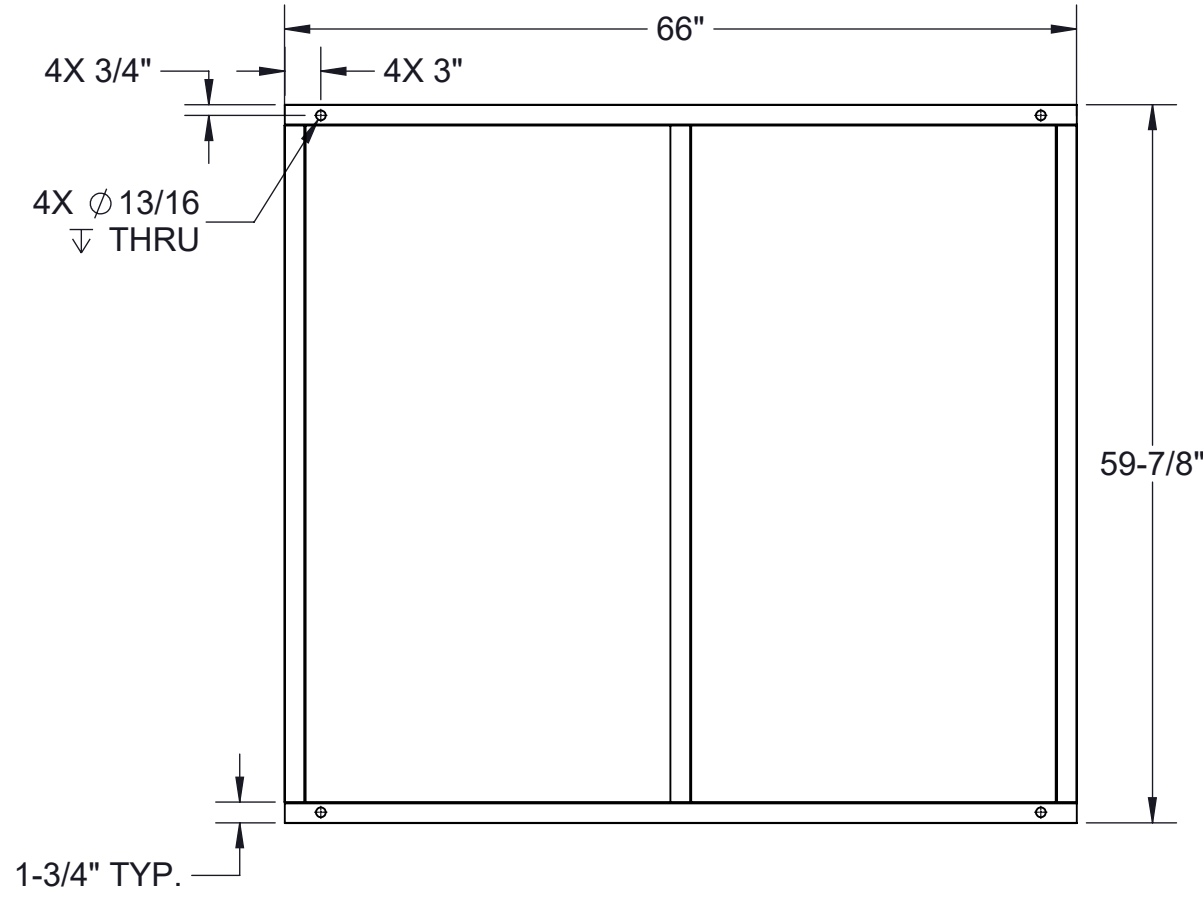


HEPA BASE BOTTOM VIEW
SCALE: 1:16
GUSSET REINFORCEMENTS ARE 11 GA. T-304L SS SHEET

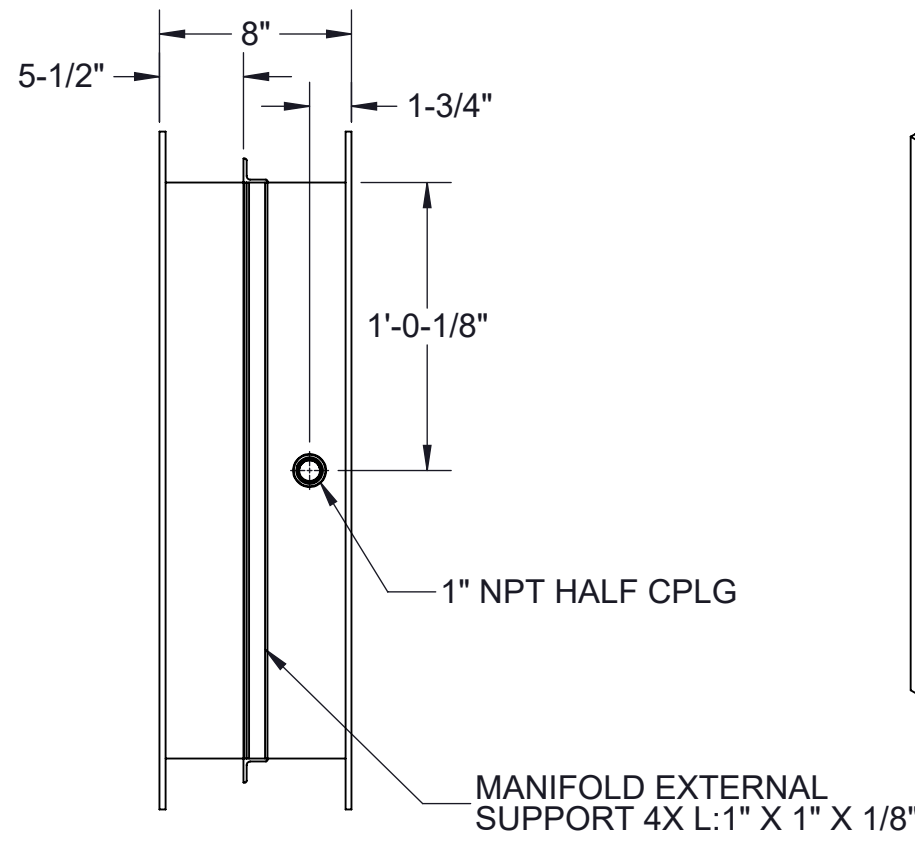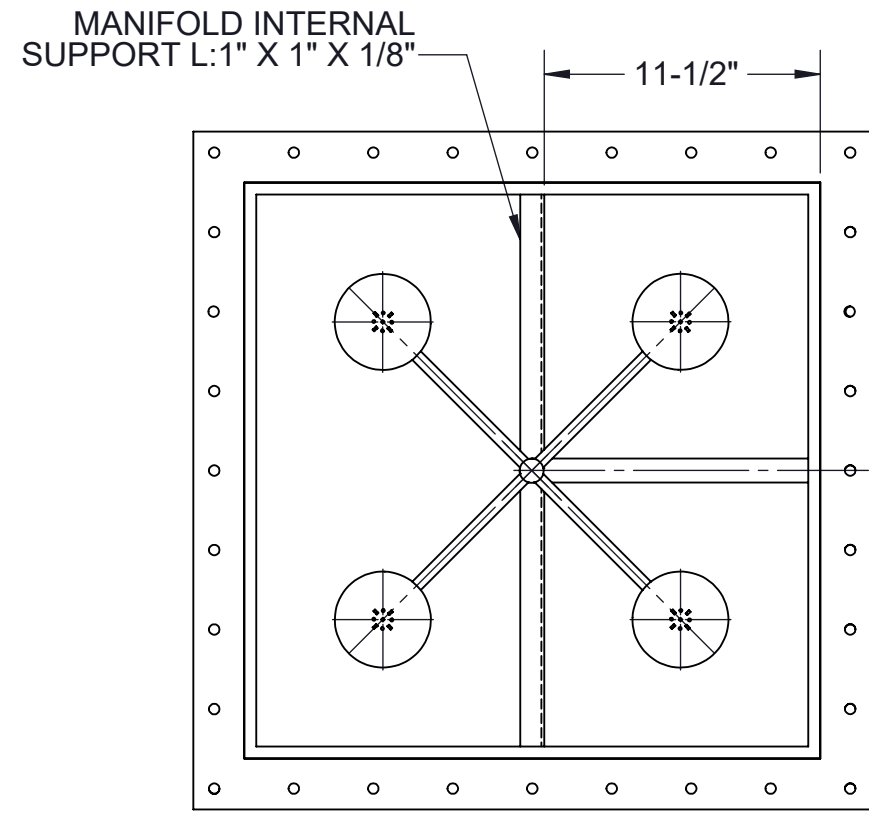


INLET TEST SECTION ASSEMBLY
SCALE: 1:8
FOR INJECTION MANIFOLD PARTS AND WELDING
SEE 24590-QL-POA-MKH0-00001-04-00048 & -00049

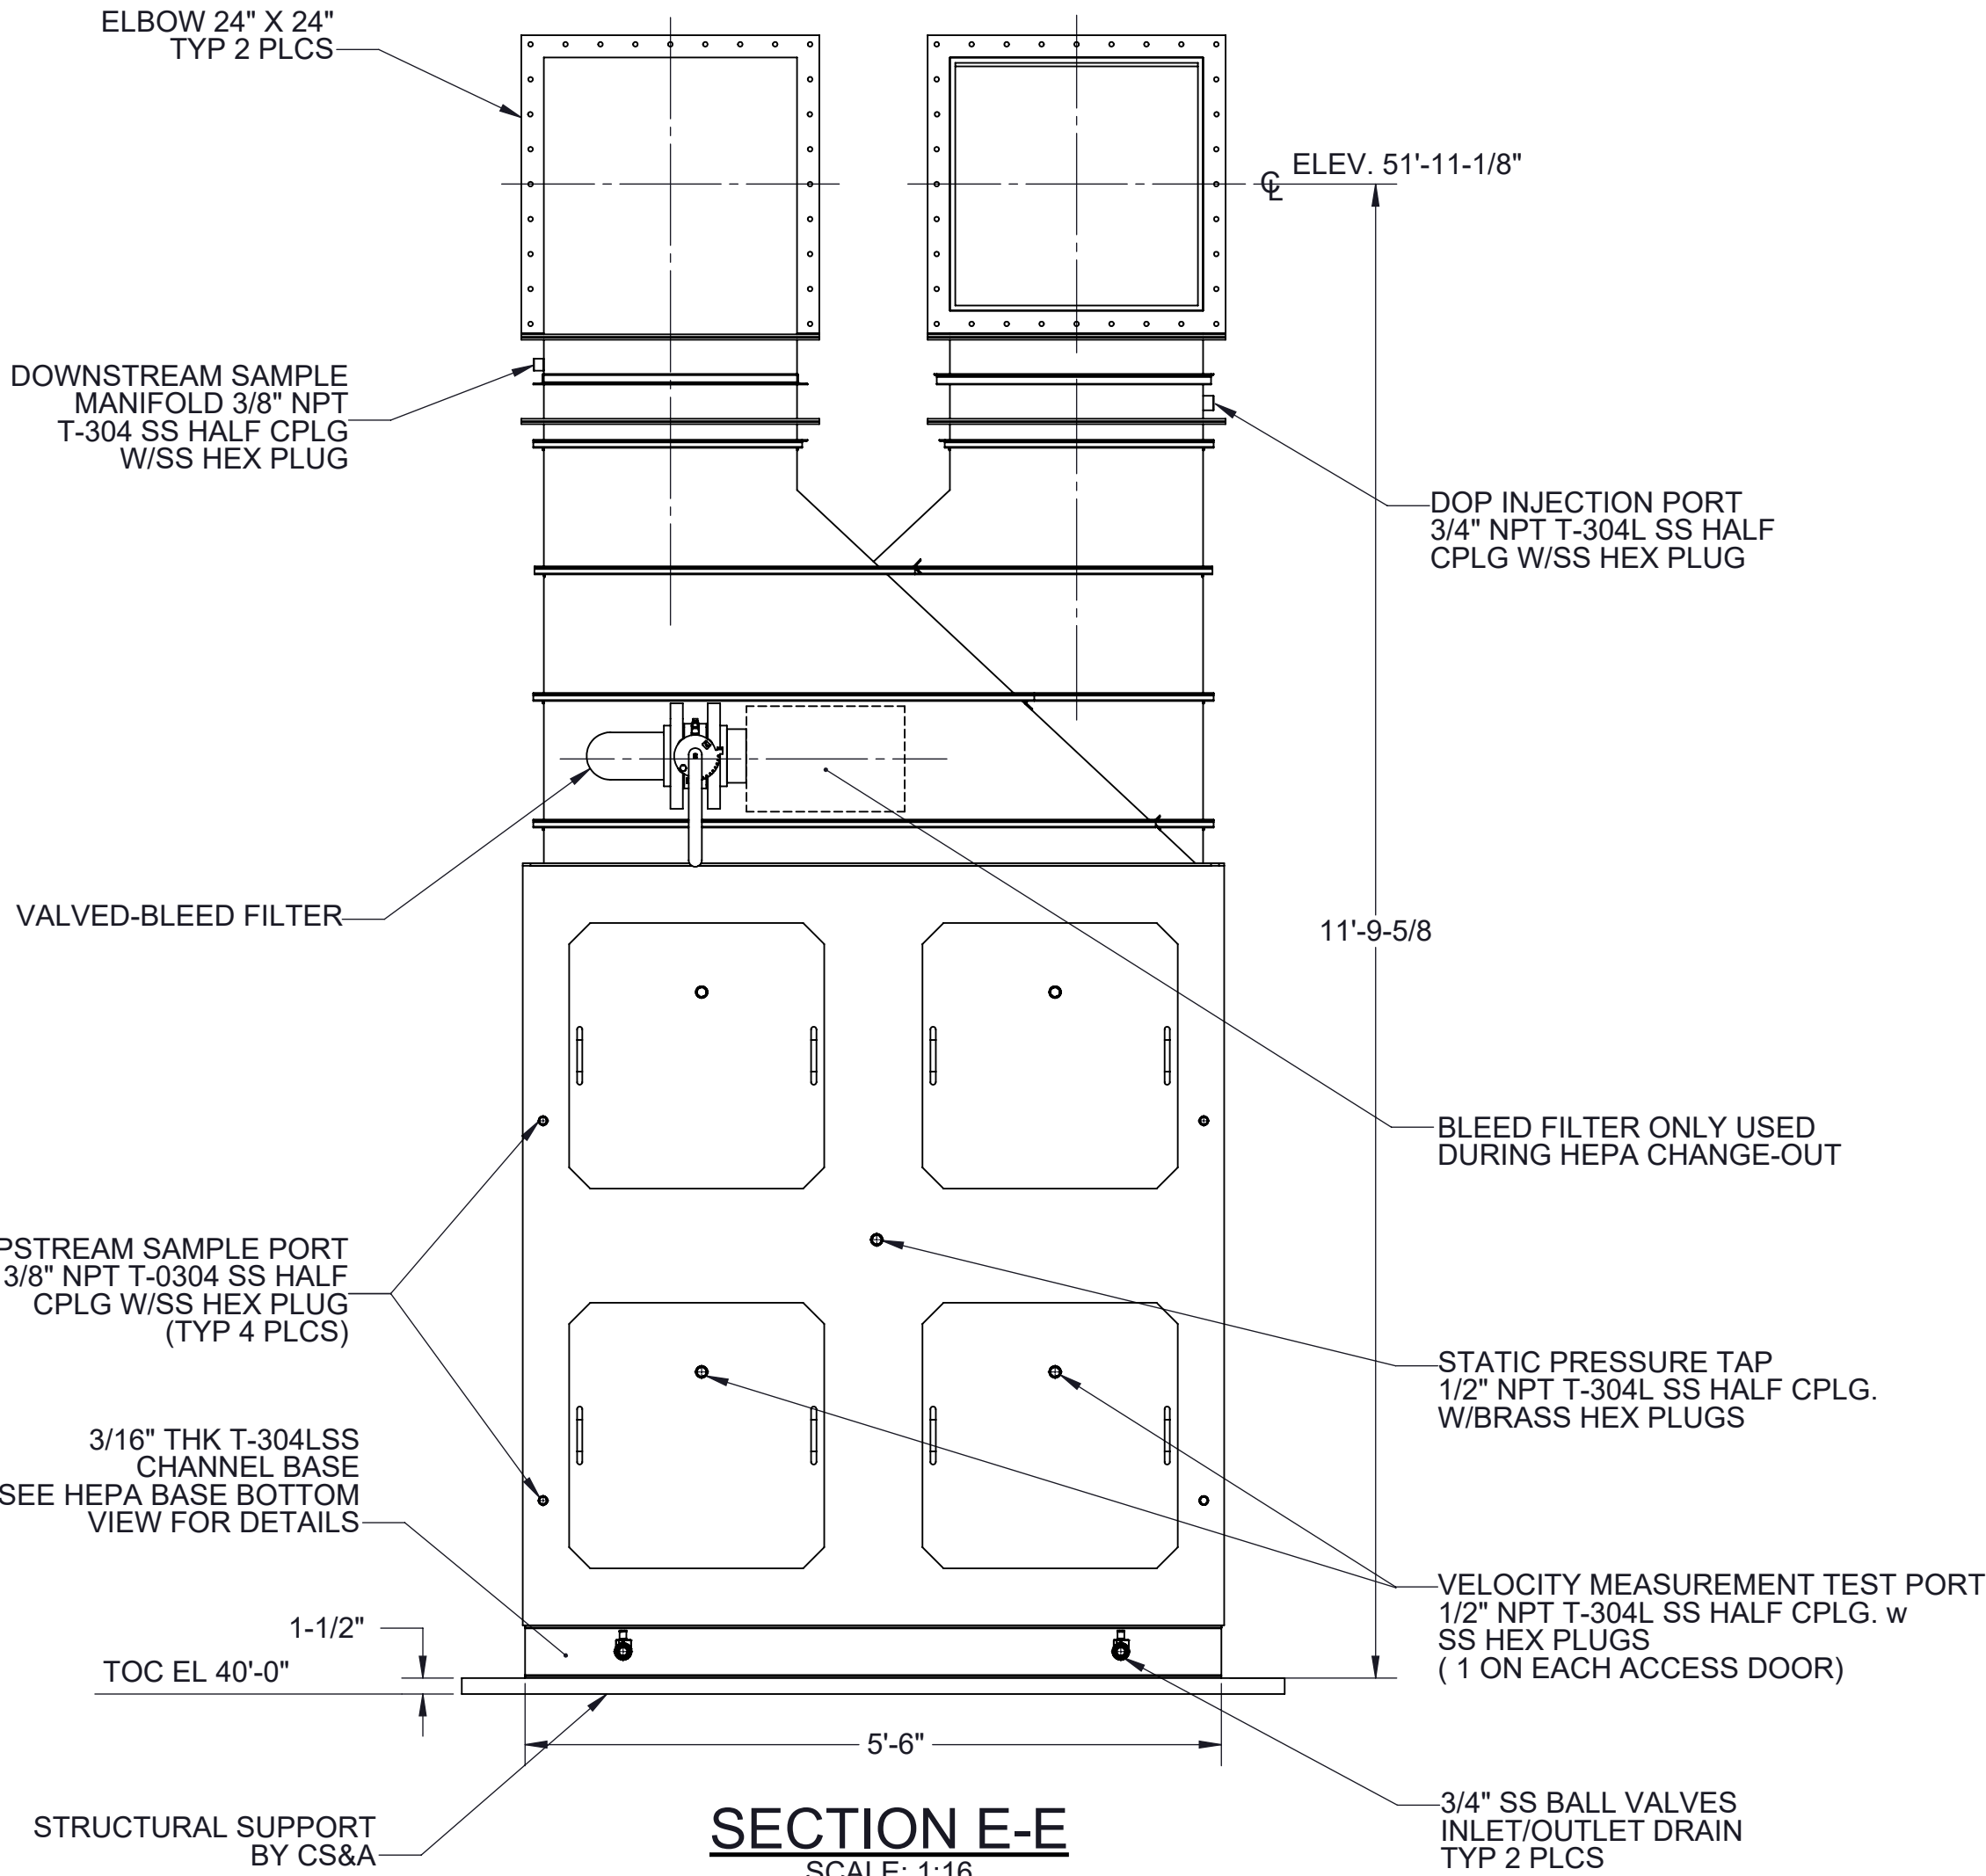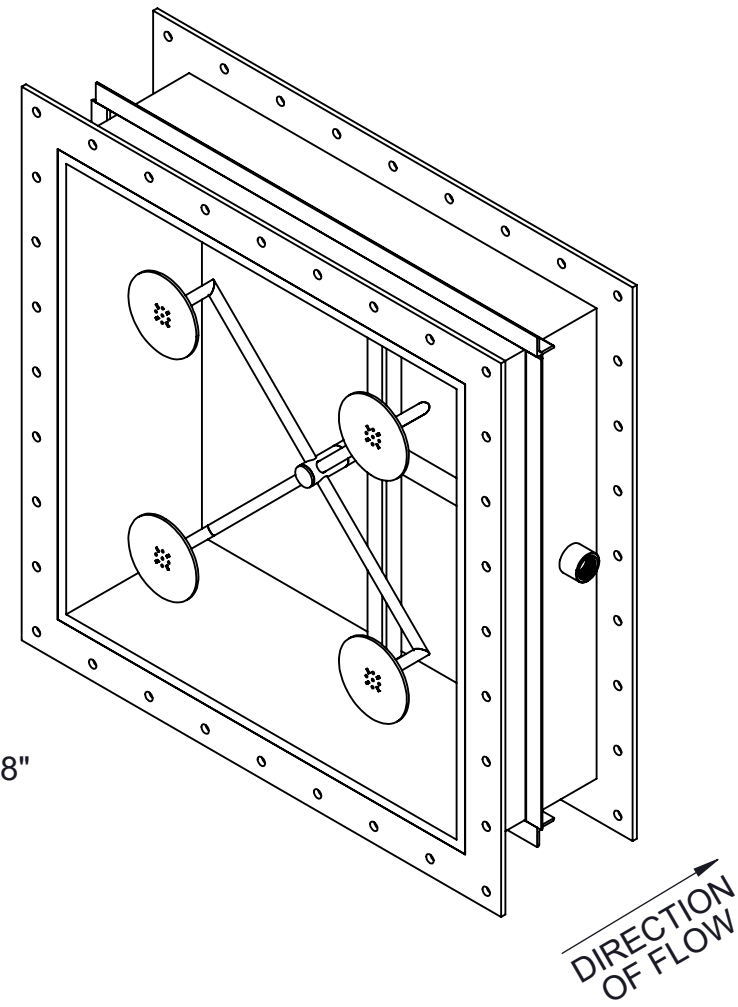



SECTION E-E
SCALE: 1:16
ROTATED 90° CW
VIEW LOOKING WEST
INTAKE / EXHAUST DUCT, EXPANSION JOINTS AND DPR'S NOT SHOWN

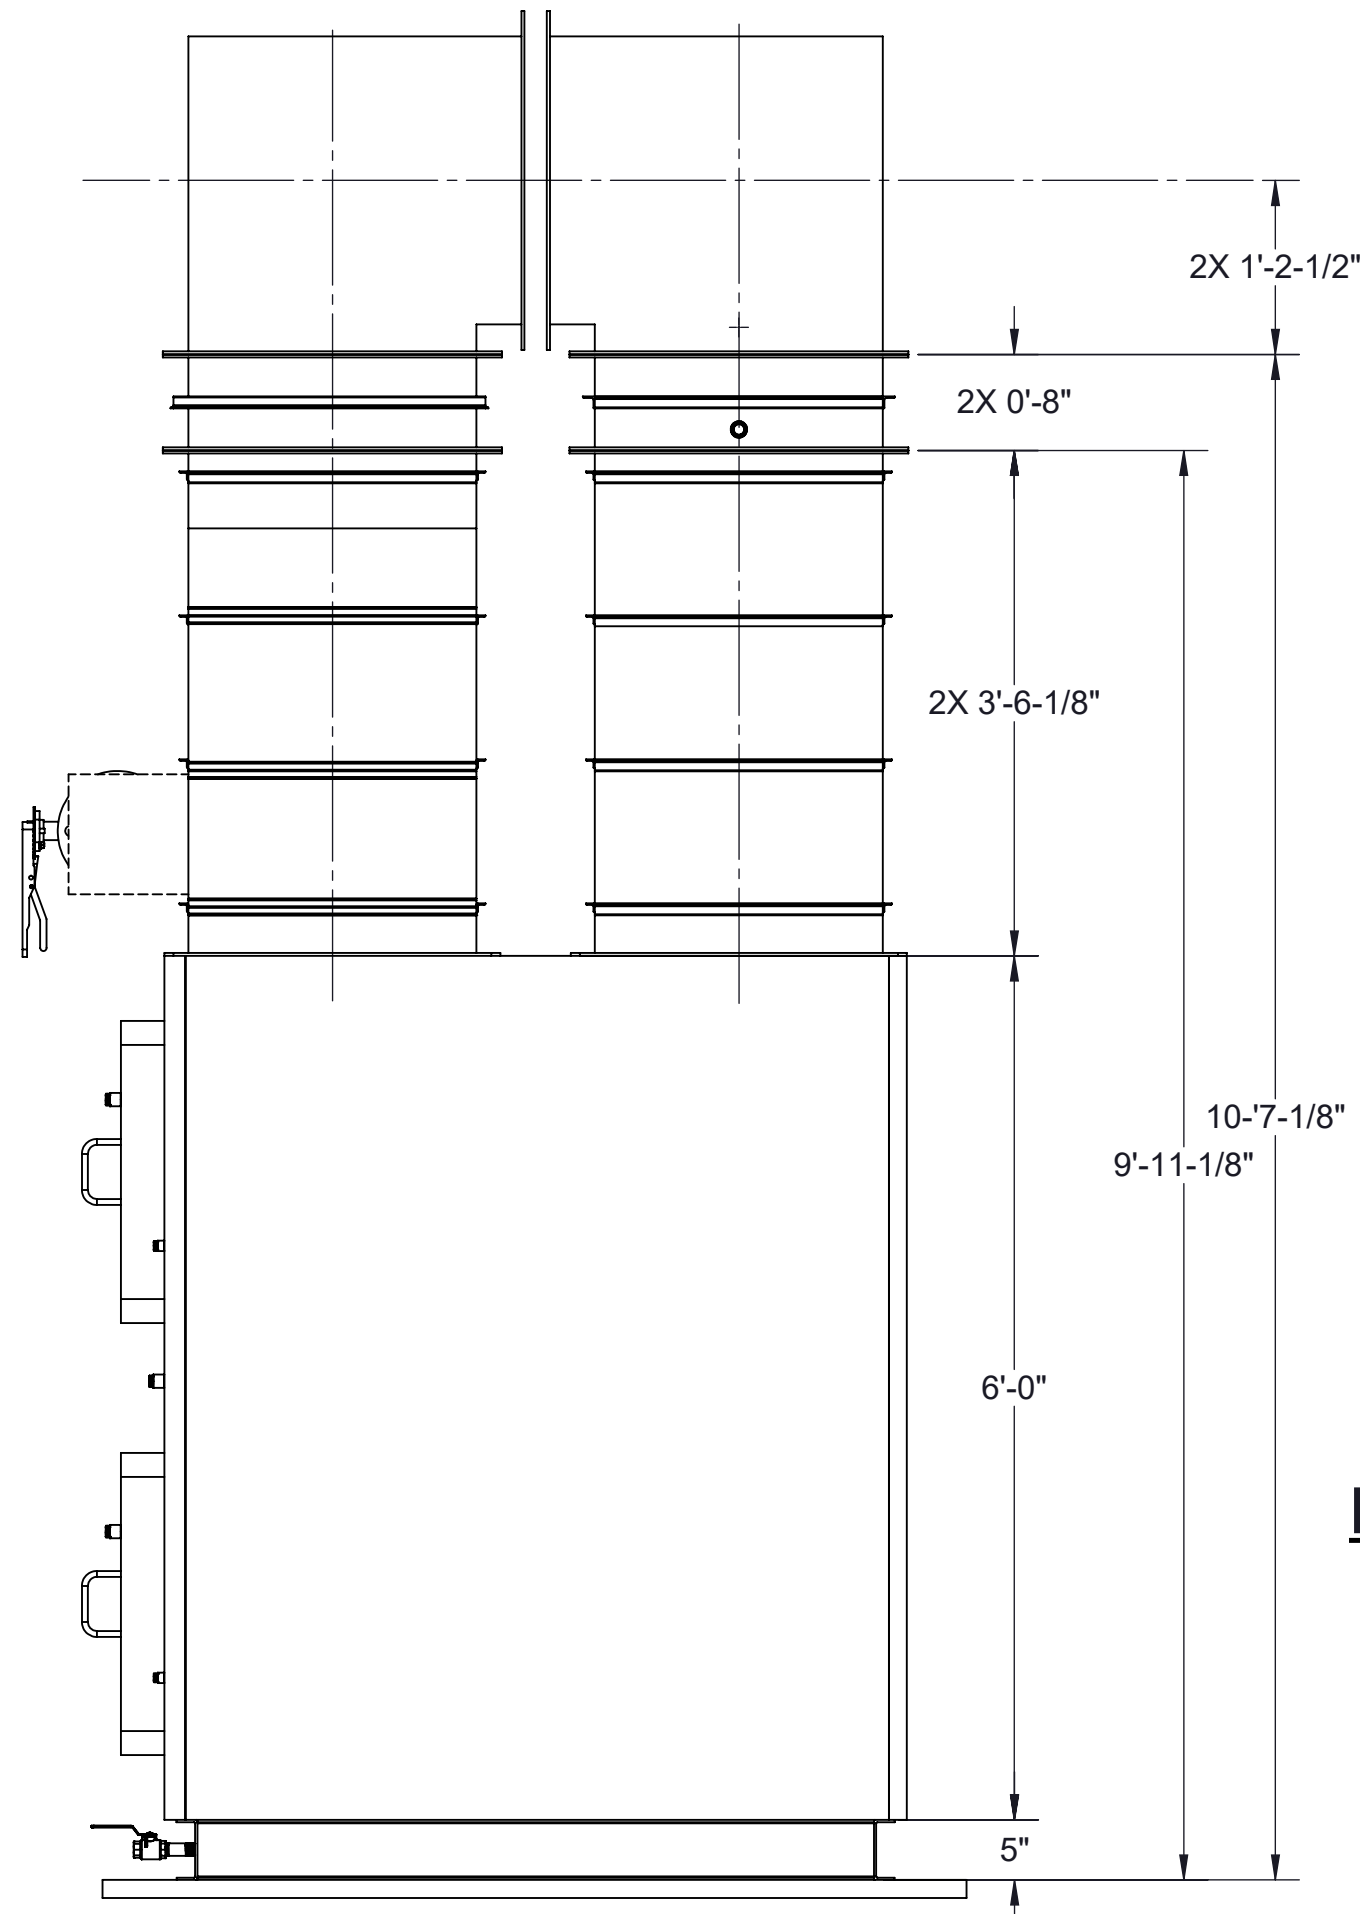

SECTION D-D
SCALE: 1:16
ROTATED 180°
VIEW LOOKING SOUTH
INTAKE / EXHAUST DUCT, EXPANSION JOINTS AND DPR'S NOT SHOWN

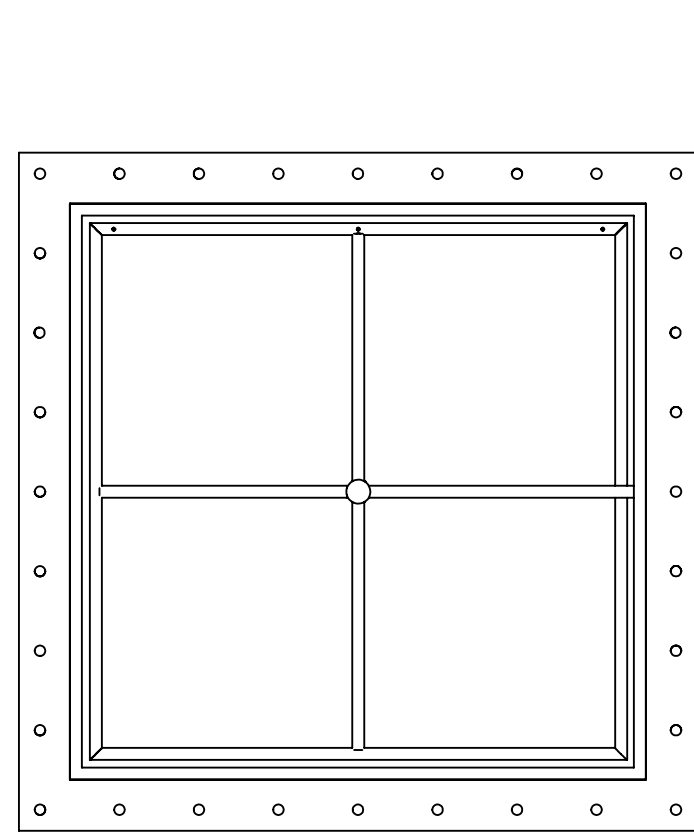

OUTLET TEST SECTION ASSEMBLY
SCALE: 1:8
FOR INJECTION MANIFOLD PARTS AND WELDING
SEE 24590-QL-POA-MKH0-00001-04-00046 & -00047

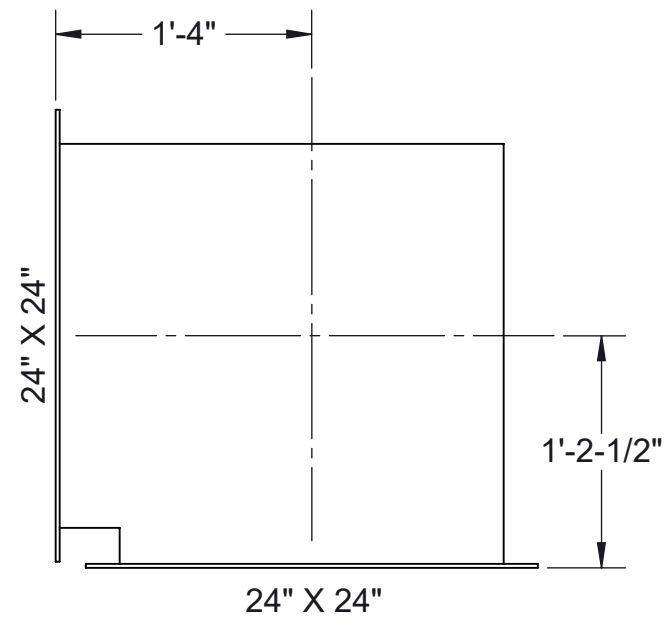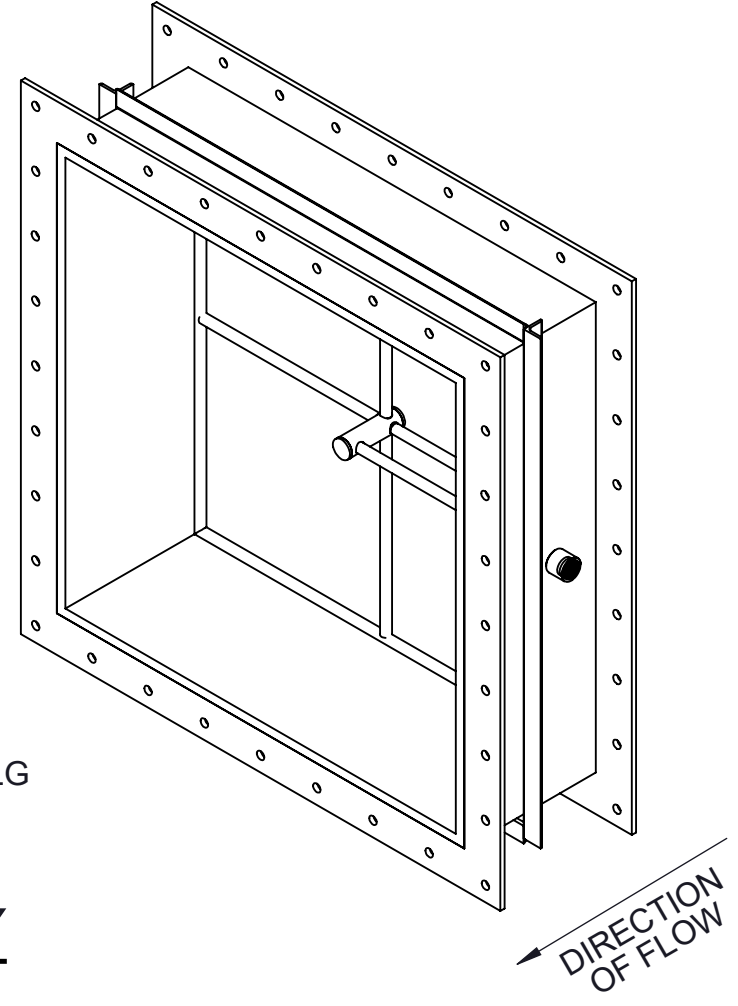

ELBOW W/ TURNING VANES
SCALE: 1:12
2 REQD

UNLESS OTHERWISE SPECIFIED DIMENSIONS
ARE IN INCHES. TOLERANCES ARE:
DECIMALS ANGLES
X ± .1 XX ± .06 XXX ± .005
DO NOT SCALE DRAWING

G VANES	
---------	--	--	

